


STANDARD 4" x 4"  
 PRESSURE TREATED  
 OR CEDAR PRE-FAB  
 MAILBOX POST  
 COLOR: WHITE

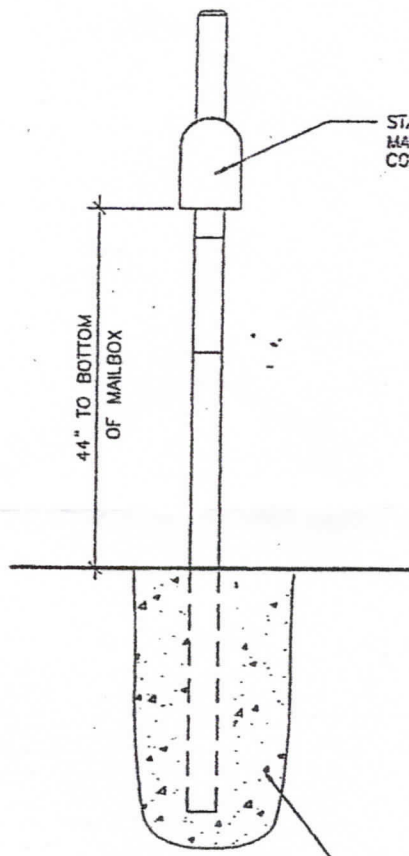

STANDARD #1 OR #2  
 MAILBOX  
 COLOR: BLACK

POST SET  
 IN CONCRETE

**A**  
 SIDE ELEVATION  
 SCALE: 1/2" = 1'-0"

**B**  
 FRONT ELEVATION  
 SCALE: 1/2" = 1'-0"

ITEM	TYPE
MAILBOX	STANDARD #1 OR #2 COLOR: BLACK
POST	STANDARD 4"X4" PRESSURE TREATED OR CEDAR PRE-FAB MAIL BOX POST COLOR: WHITE

EXHIBIT "E"

STANDARD SUBDIVISION MAILBOX KEEHNER MEADOWS	DATE OF DETAIL: 04/21/99	DRAWN BY: MJM	SHEET NO.  1
	LAST REVISION: 08/22/01	CHECKED BY: MJM	
	DATE ISSUED: 08/22/01		
	mailbox.dwg 08/22/01 2:36:55 pm EST		